


Trillium Crossing

By TARA DEVELOPMENT, LLC.

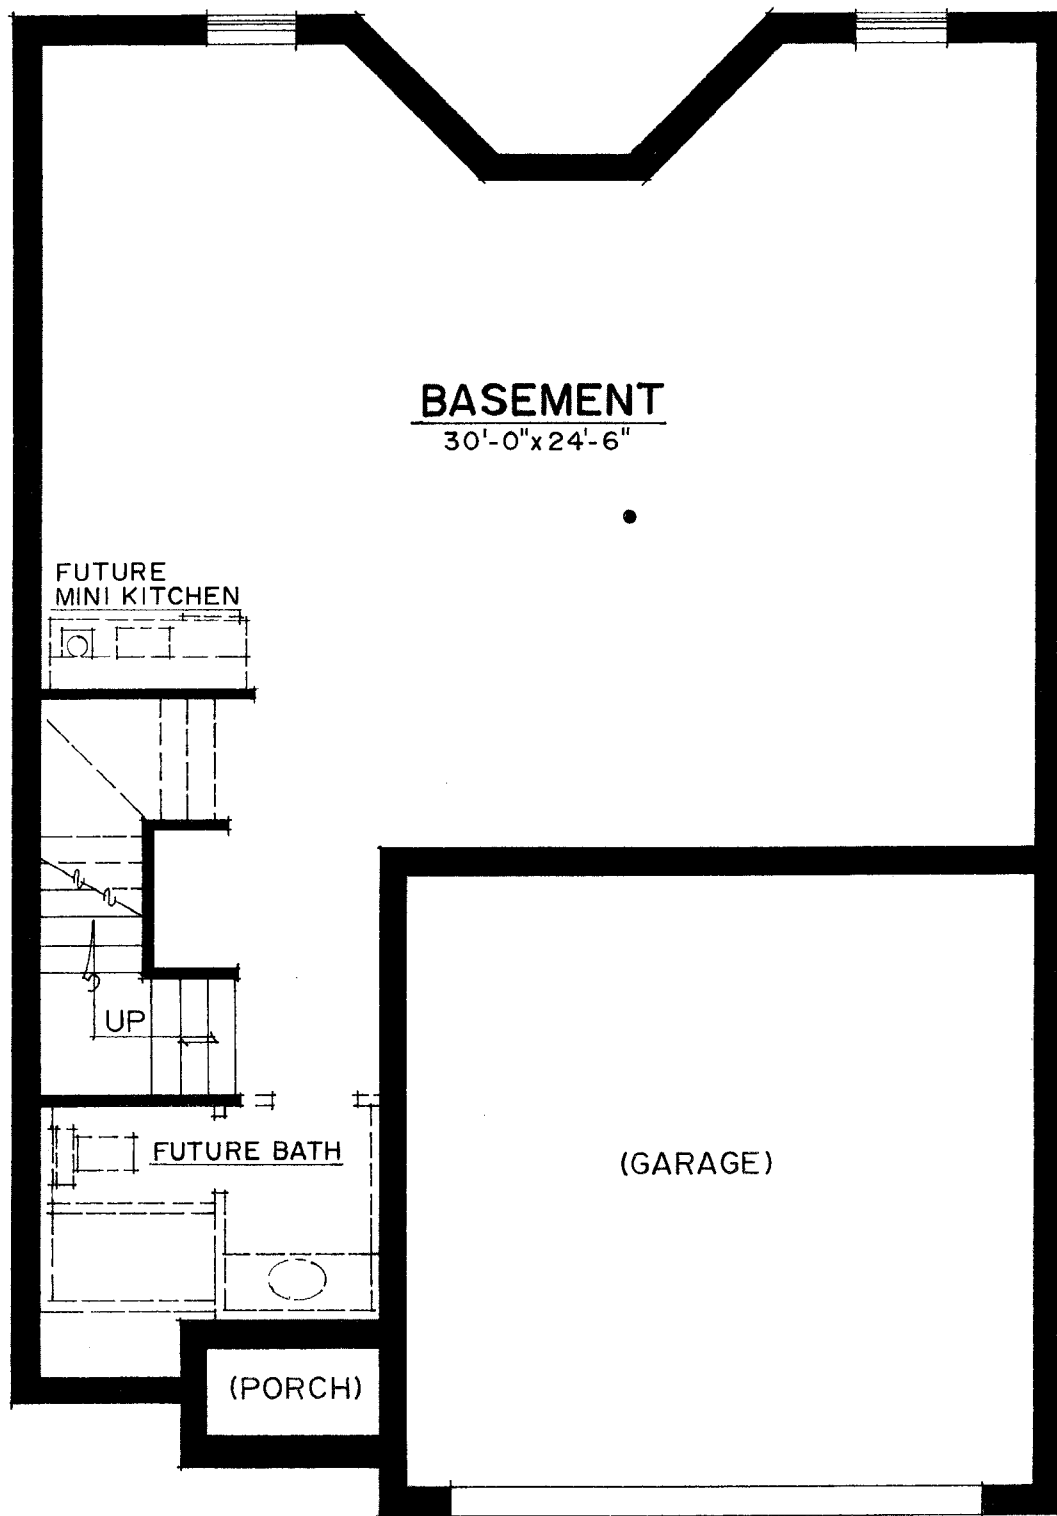

BASEMENT

30'-0"x24'-6"

BASEMENT PLAN

NOT TO SCALE



EQUAL HOUSING
OPPORTUNITY

TARA DEVELOPMENT, LLC. Reserves the right to alter or change elevations, interior layout, specifications, materials, or discontinue plans, models, and pricing without notice or obligations. These designs are copyrighted and registered with the Library of Congress. Reproduction in any form without permission is prohibited and violations will be vigorously defended.